



**SITE SUMMARY**  
 SITE AREA 226,843 SF  
 BLDG AREA 36,200 SF  
 PARKING PROV 157 STALLS  
 RATIO 4.3 - 1,000 SF

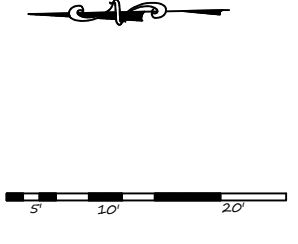

SCHEME 2 rev 6-20-23

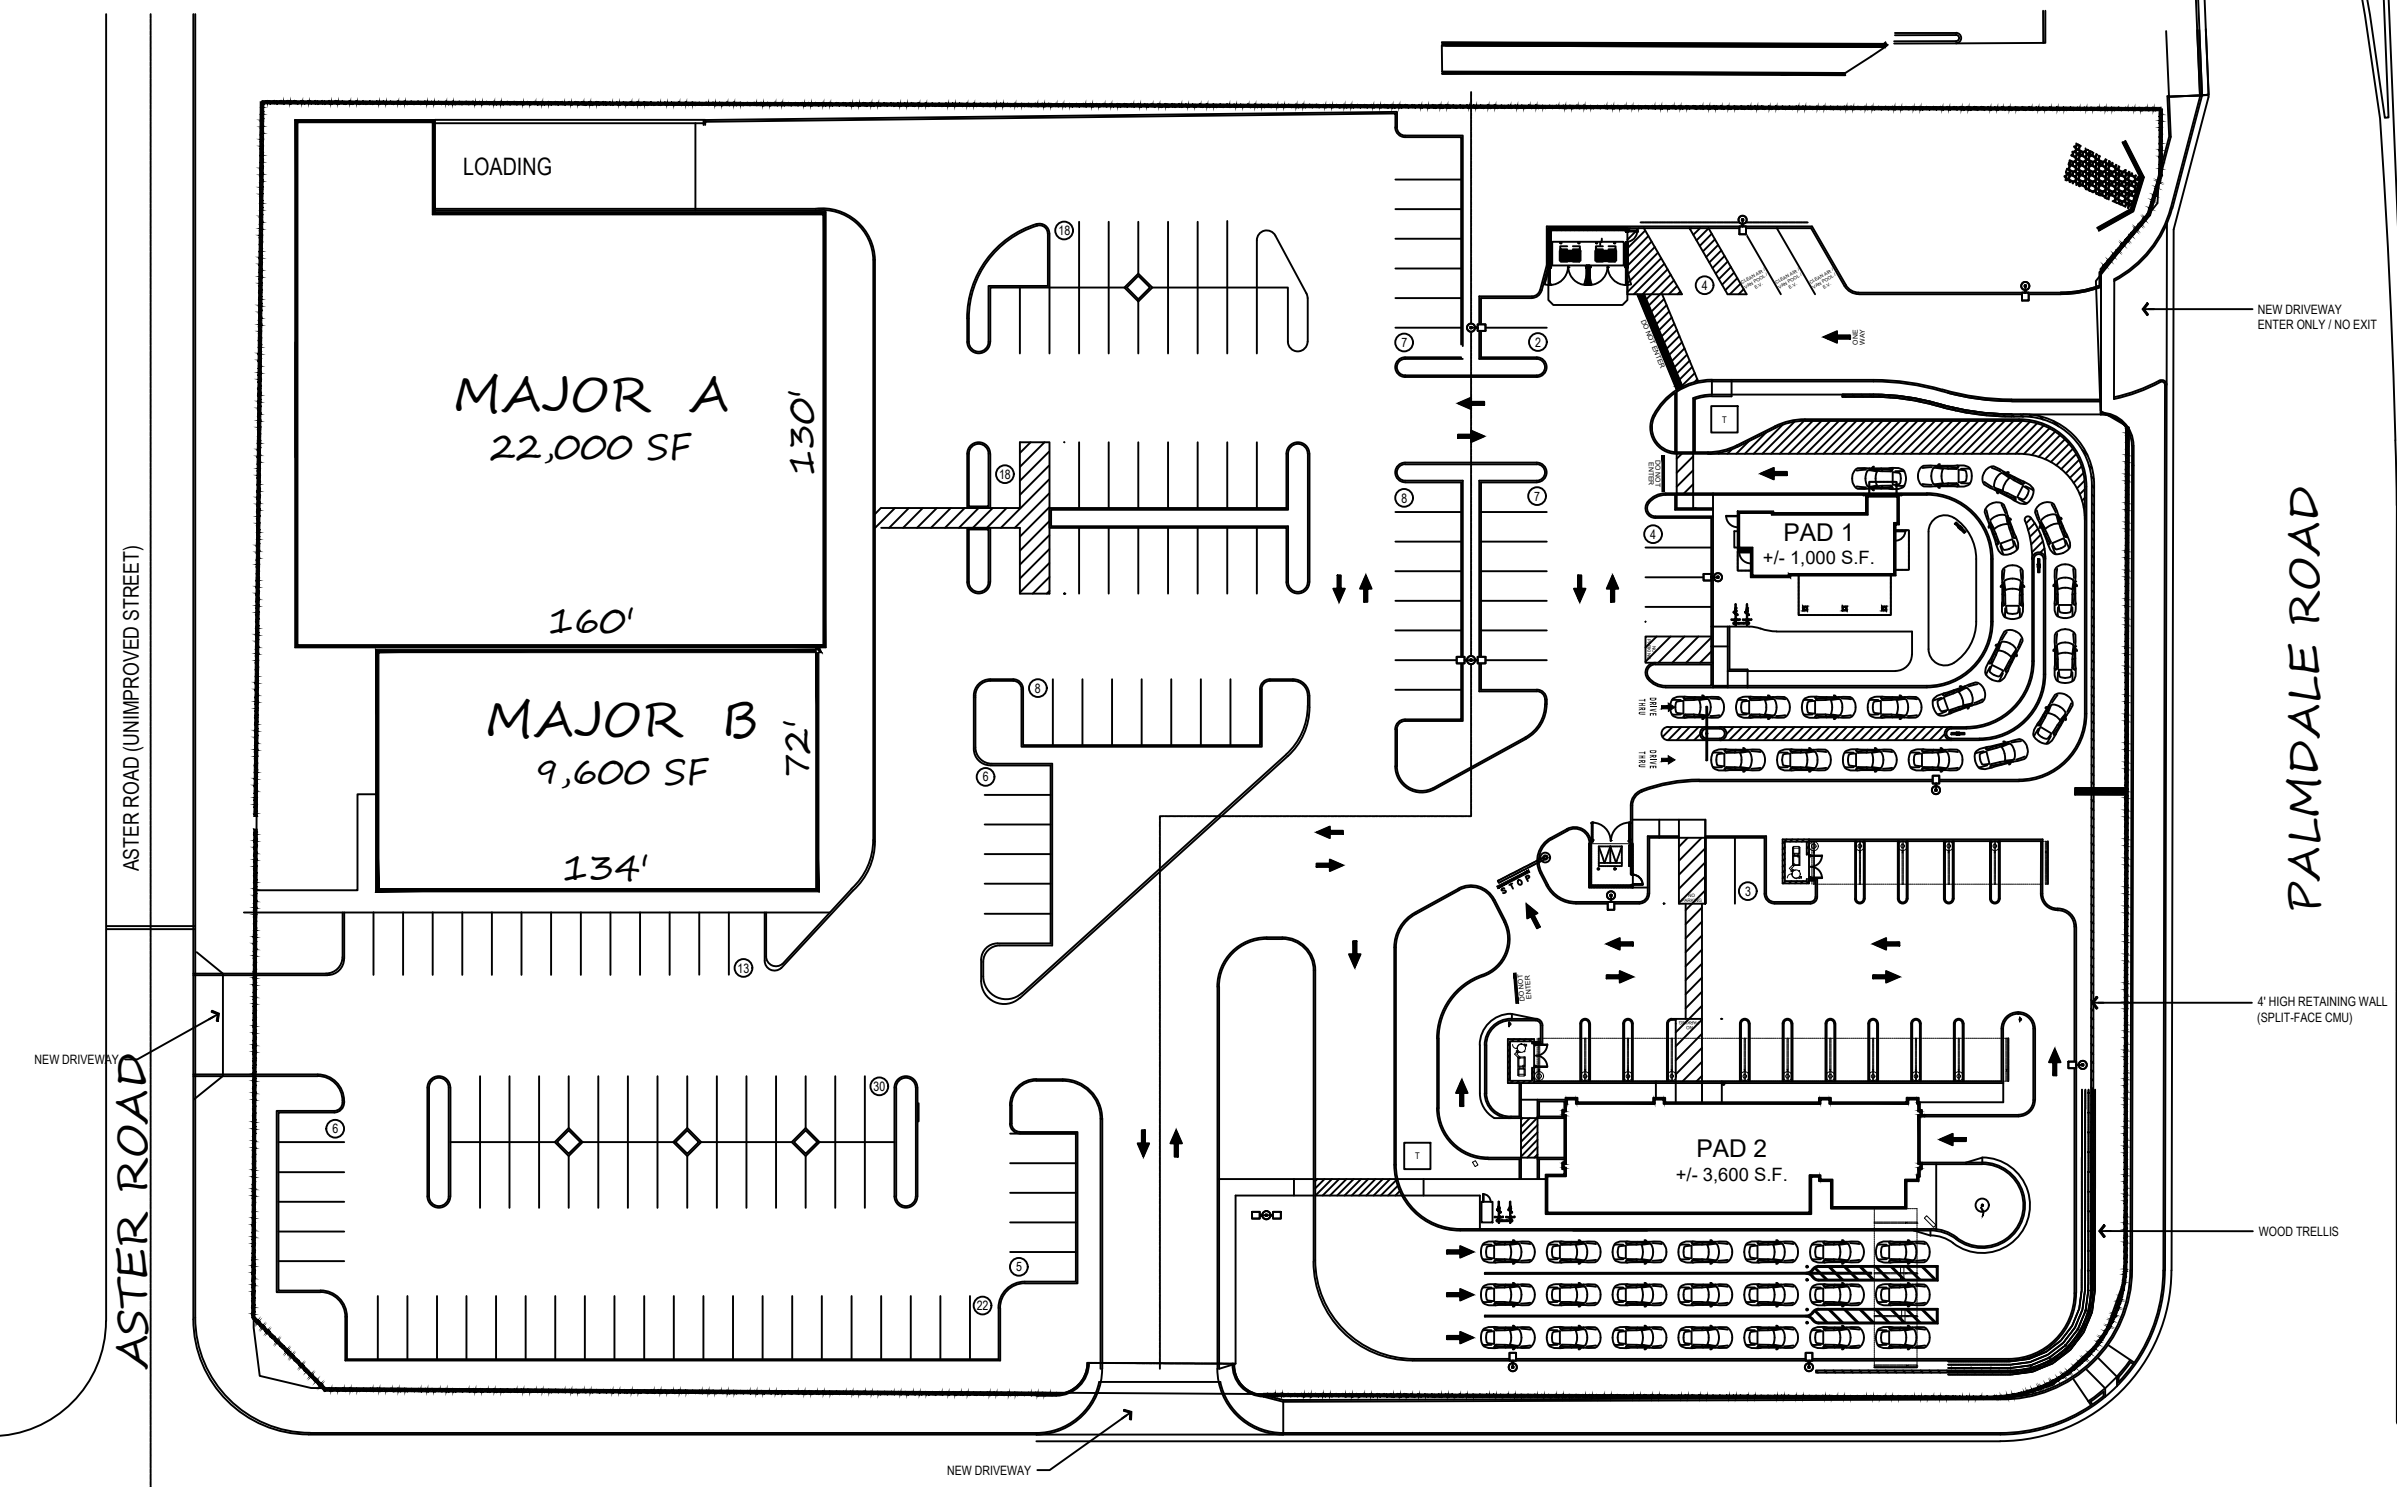

| DRAWING  |          | PROJECT |  | OWNER |   |
|----------|----------|---------|--|-------|---|
| SCALE    | 1" = 40' | PROJECT | VICTORVILLE, CA  | OWNER | RICH DEVELOPMENT CO.                                      |
| DRAWN BY | 1/24     | PROJECT | NEE-OF PALMDALE ROAD / CANTINA ST.                           | OWNER | T&K DEVELOPMENT CO.                                       |
| DATE     | 1/24     | PROJECT | 1000 N. WESTERN AVE. #200 SAN PEDRO, CA 90732 (310) 547-5328 | OWNER | 600 N. TUSTIN AVE. # 100 SANTA ANA, CA 92705 714-855-5311 |
| SHEET    | 1        | PROJECT | SITE PLAN  | OWNER |   |